


Boscombe Bus Hub

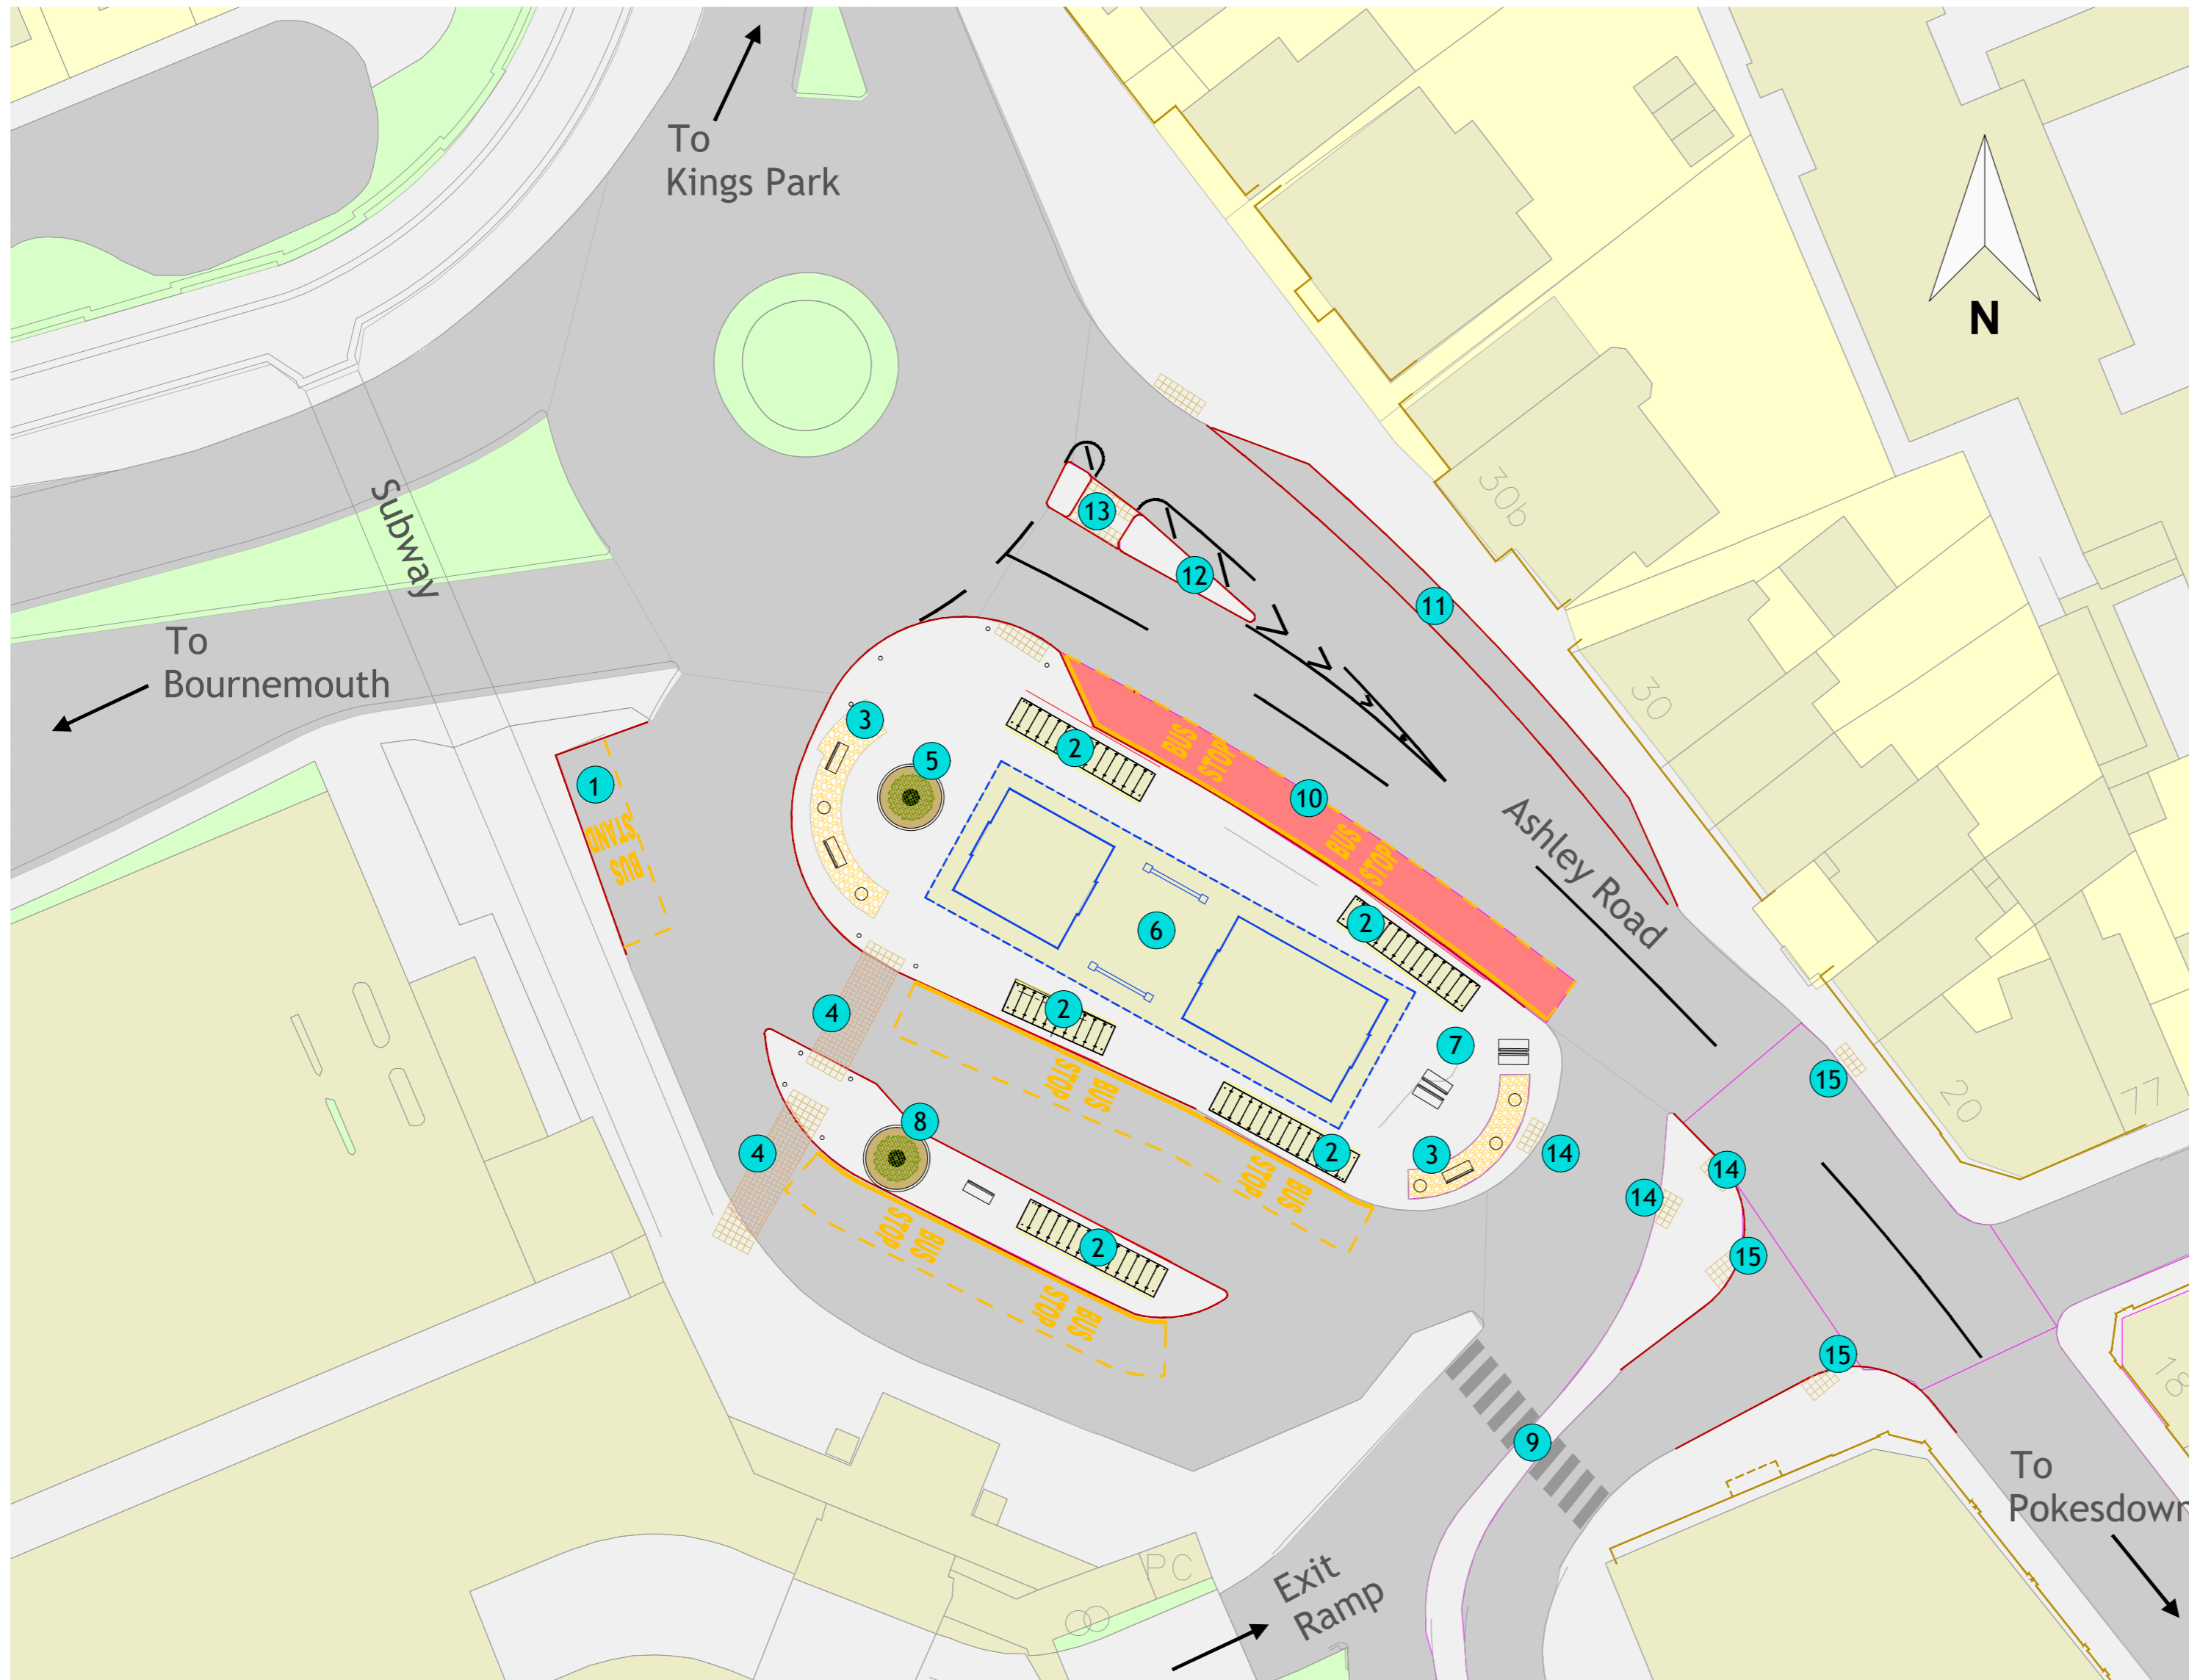

- 1 New bus parking
- 2 Bus shelters to be replaced and new raised kerbs installed
- 3 Raised planter to be removed and replaced with Benches etc
- 4 New pedestrian link to Sovereign Centre
- 5 Raised planter to be removed and new tree to be planted
- 6 Bus facilities to be refurbished and decorated
- 7 Raised planter to be removed to improve Access to the Bus Station and Toilets
- 8 New Tree Installed within new Enlarged Bus Stop Island
- 9 Crossing facilities to remain
- 10 Bus stop to be resurfaced
- 11 Lay-by to be re-shaped to increase the width of footway with existing parking and accesses to be maintained.
- 12 Island to be reduced in size to maintain traffic flows
- 13 Crossing visibility improvement
- 14 Improved crossing facilities footway widened
- 15 Existing footways to be widened to reduce crossing width

